


Lower Church Floor Plan

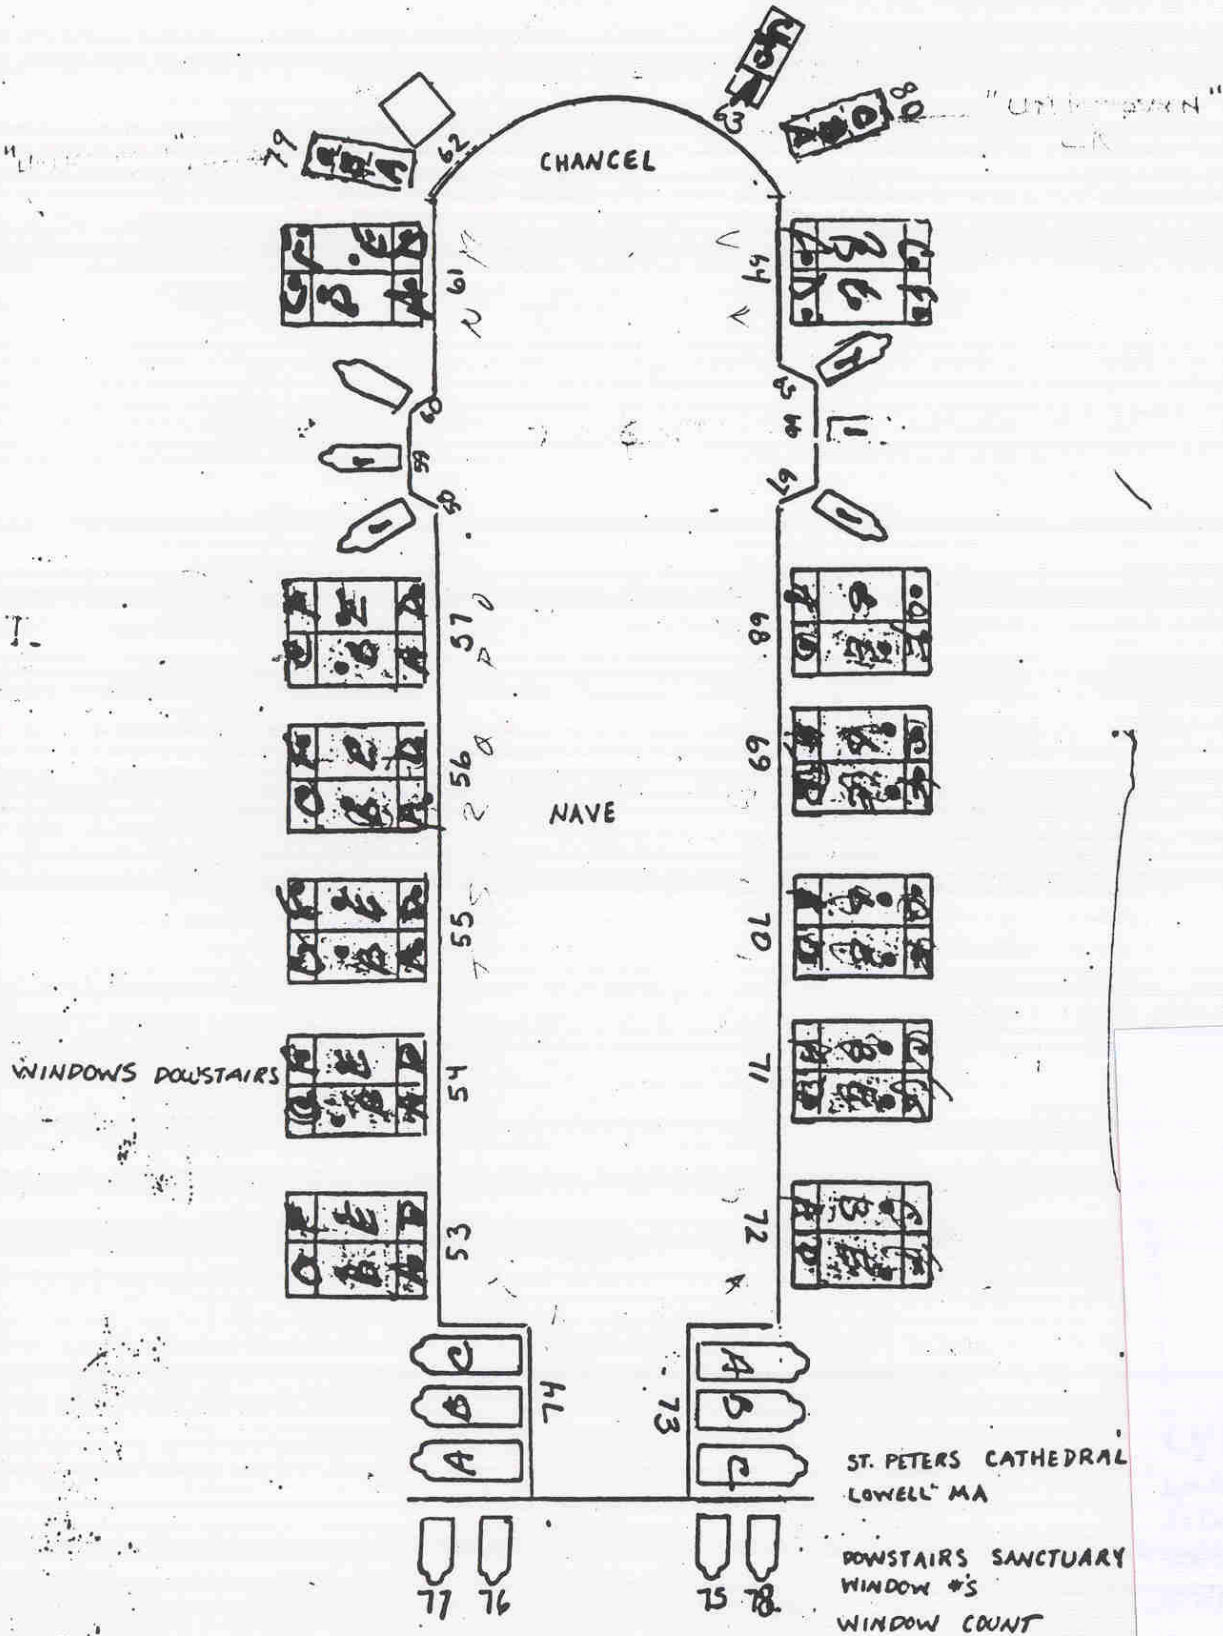

ST. PETERS CATHEDRAL
LOWELL, MA

DOWSTAIRS SANCTUARY
WINDOW #S
WINDOW COUNT

Lyly Hovey