


# Upper Church Floor Plan

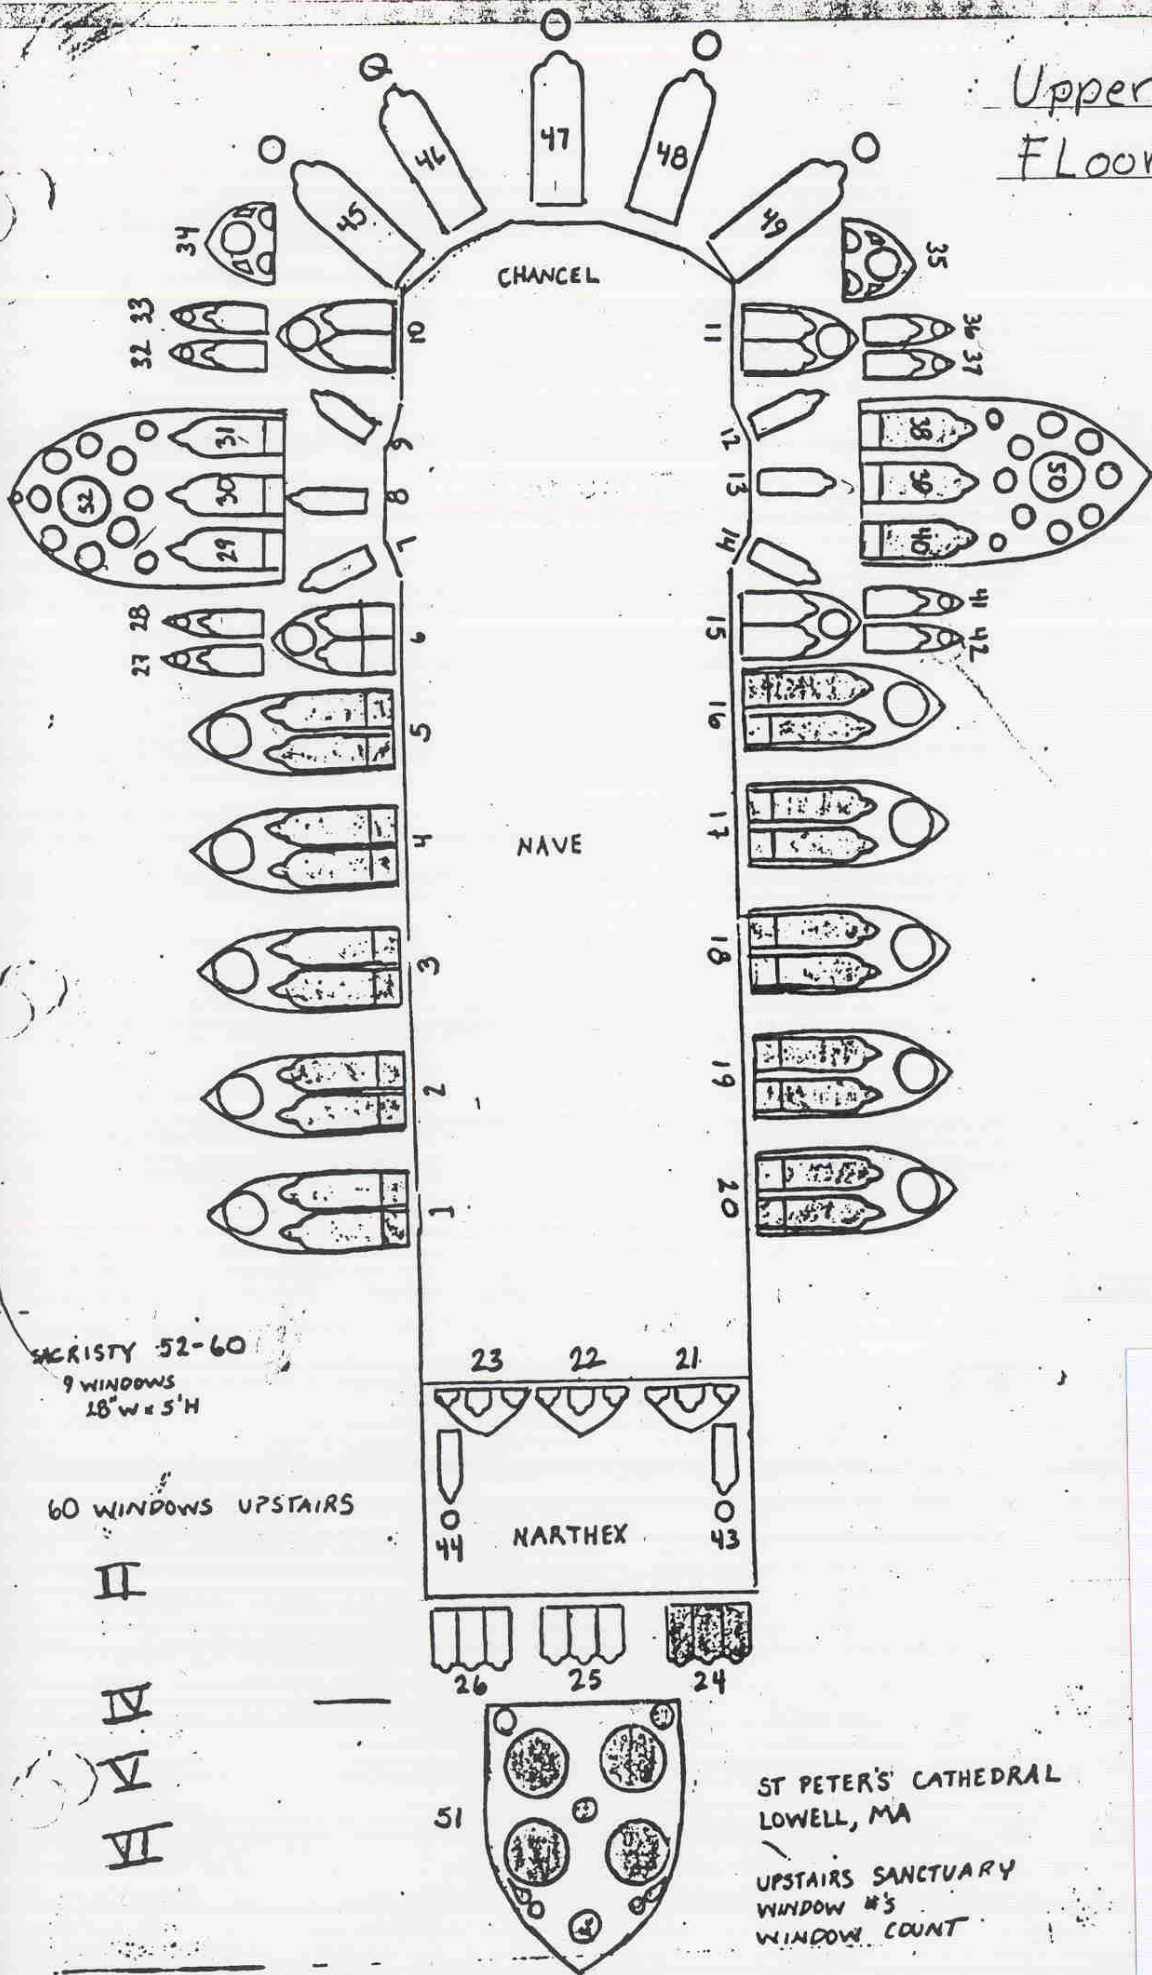

CRYPT 52-60  
9 WINDOWS  
18" W x 5' H

60 WINDOWS UPSTAIRS

II  
IV  
V  
VI

ST PETER'S CATHEDRAL  
LOWELL, MA  
UPSTAIRS SANCTUARY  
WINDOW #'S  
WINDOW COUNT